



Pianta  
E: 1/200

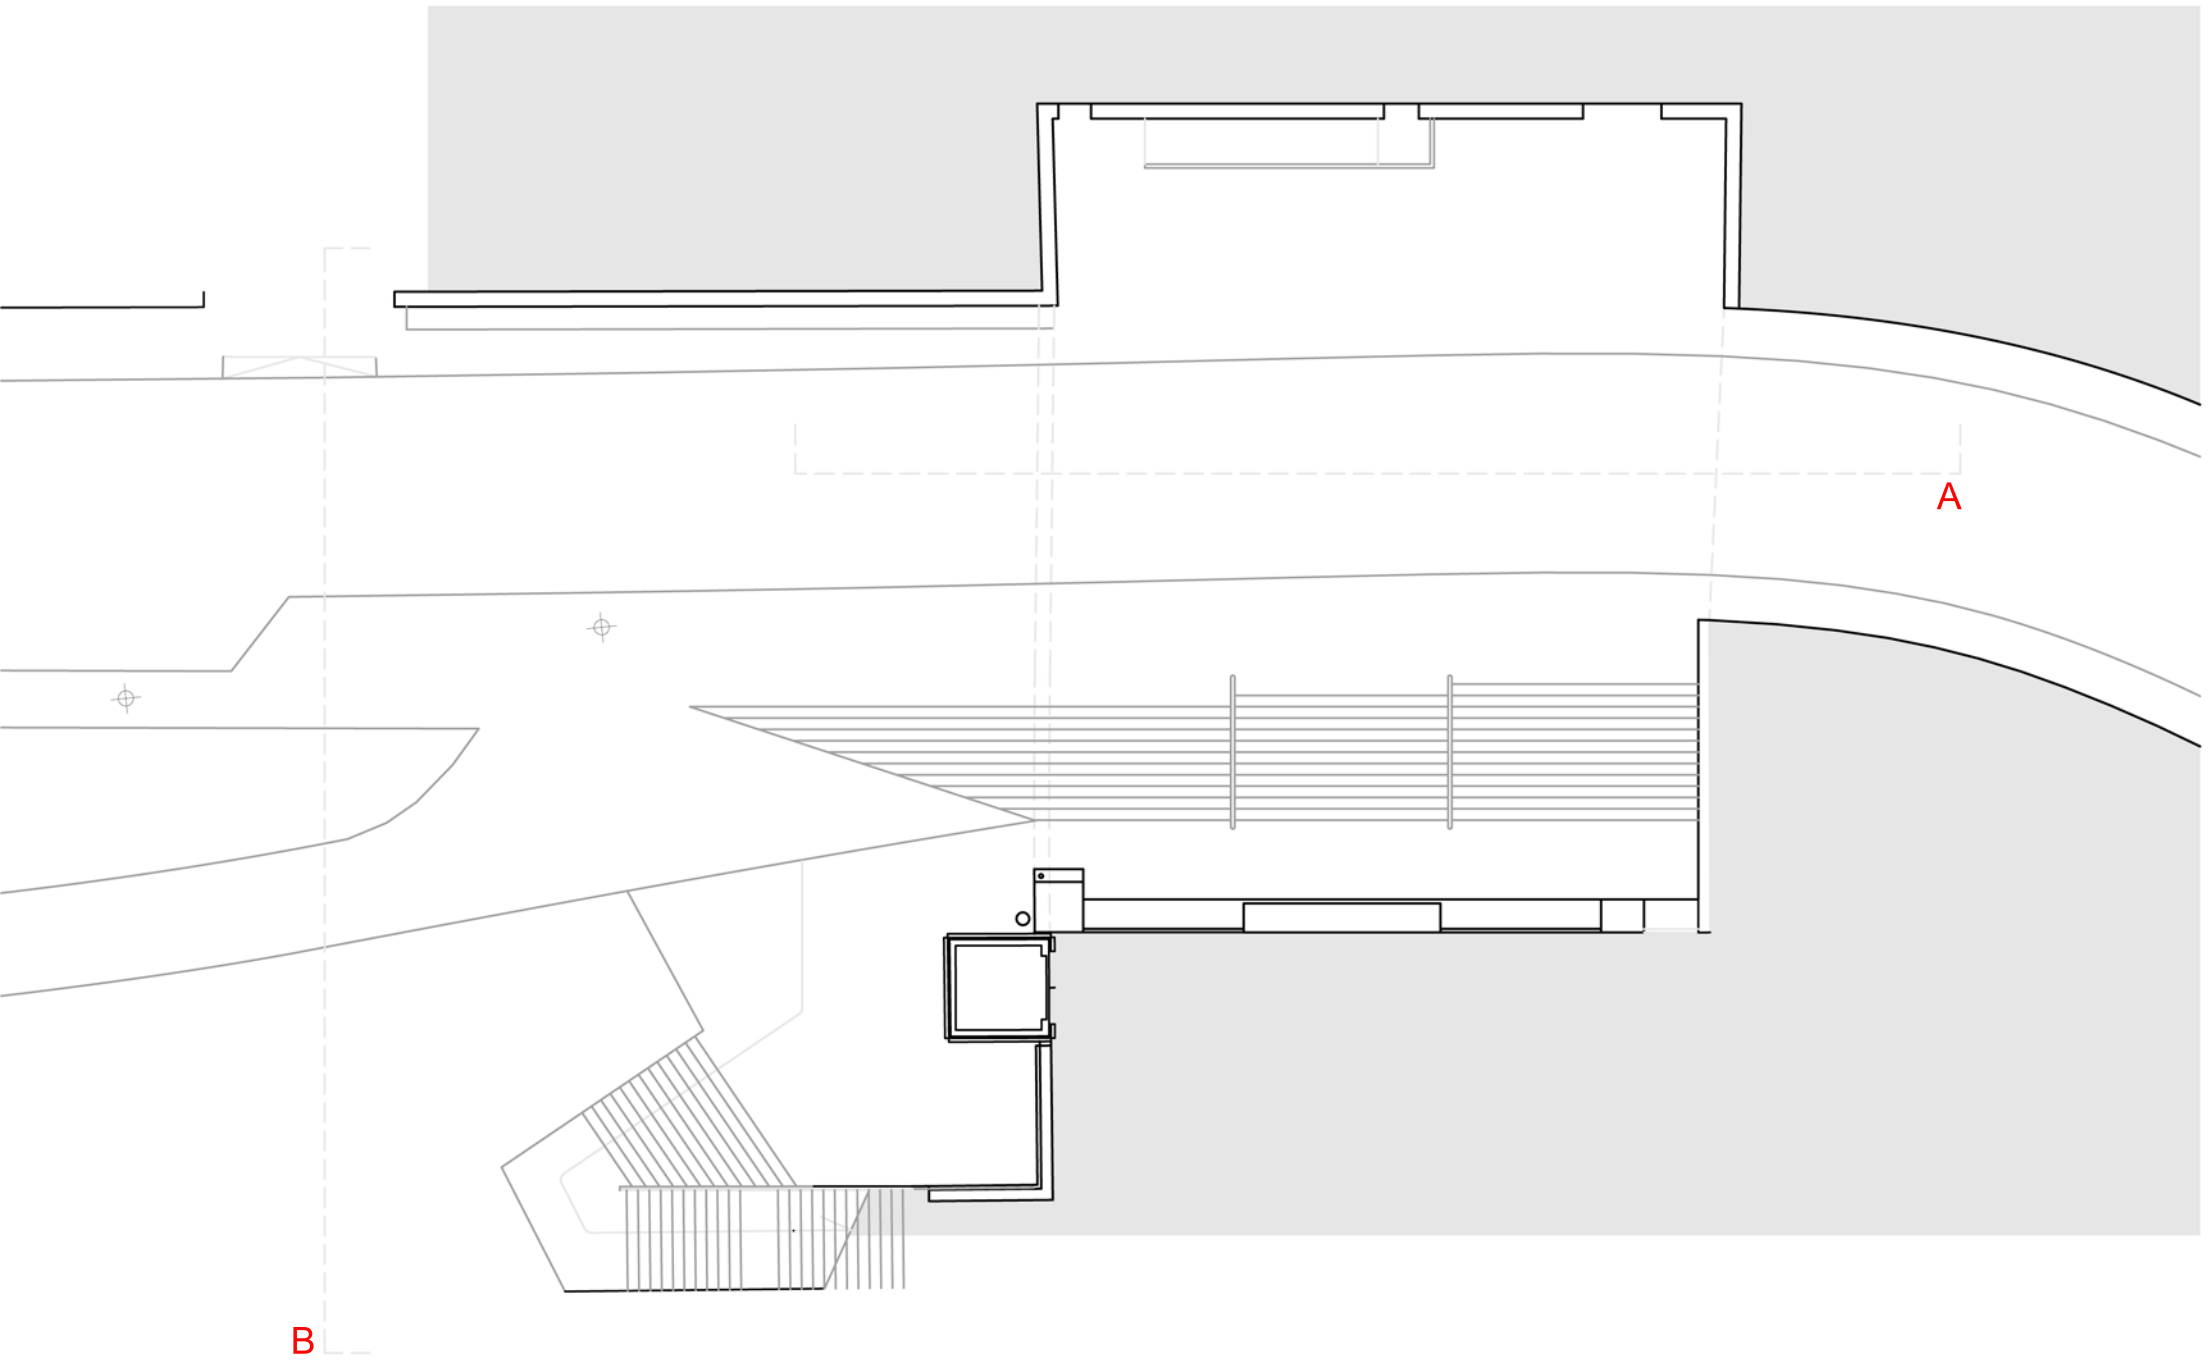

Prospetto A  
E: 1/100

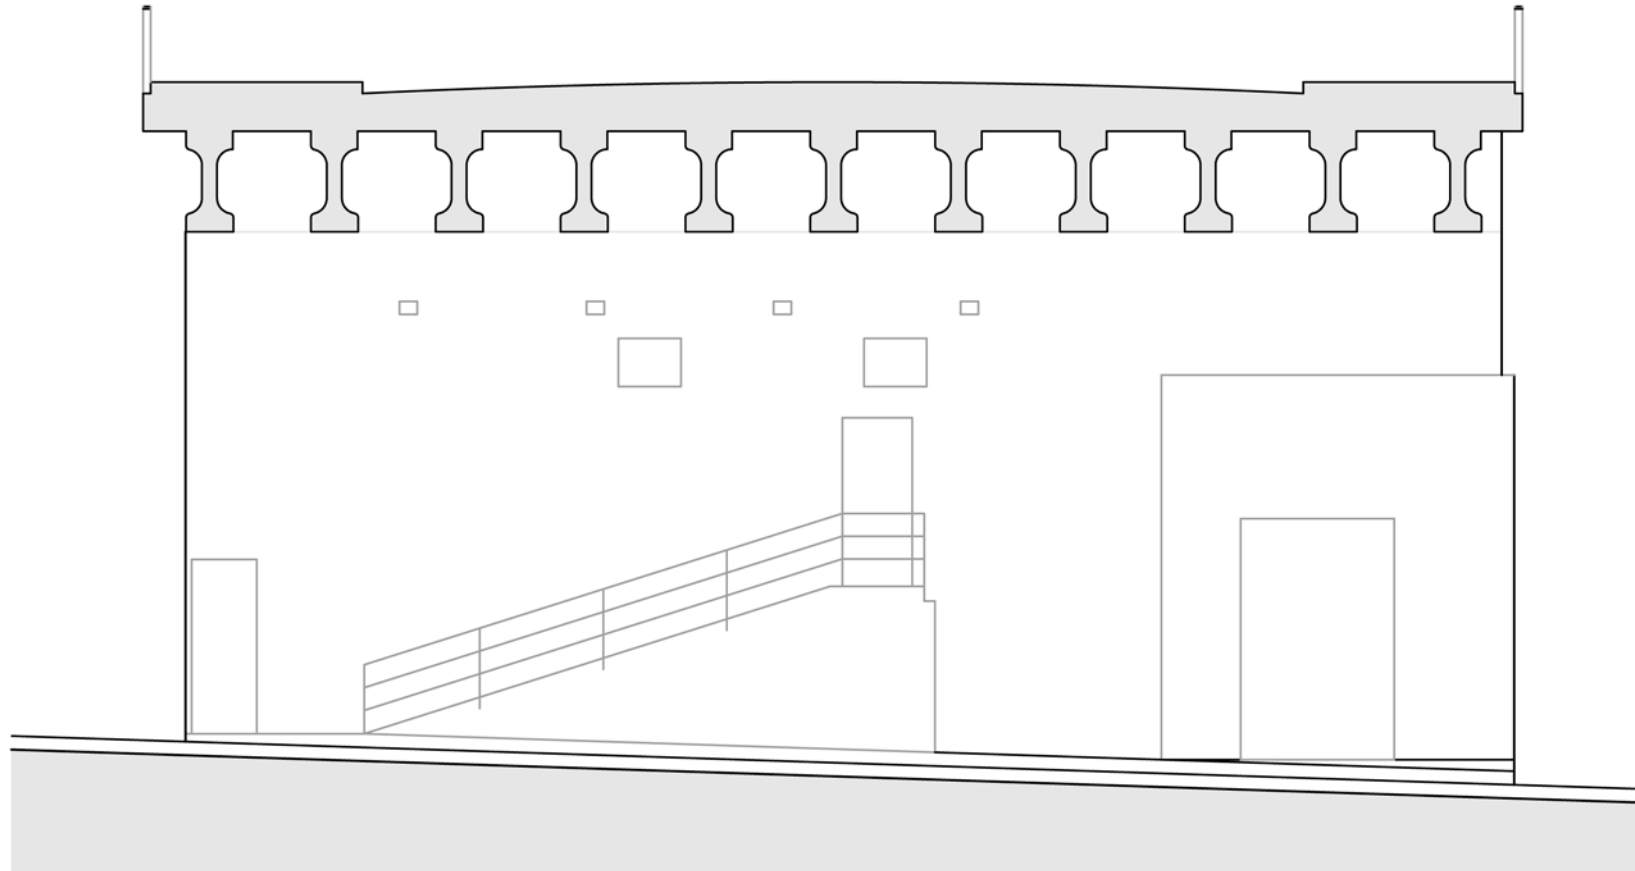

Prospetto B  
E: 1/200

